


Skala pionowa 1:100

Skala pozioma 1:1000

P.P. = 105,00

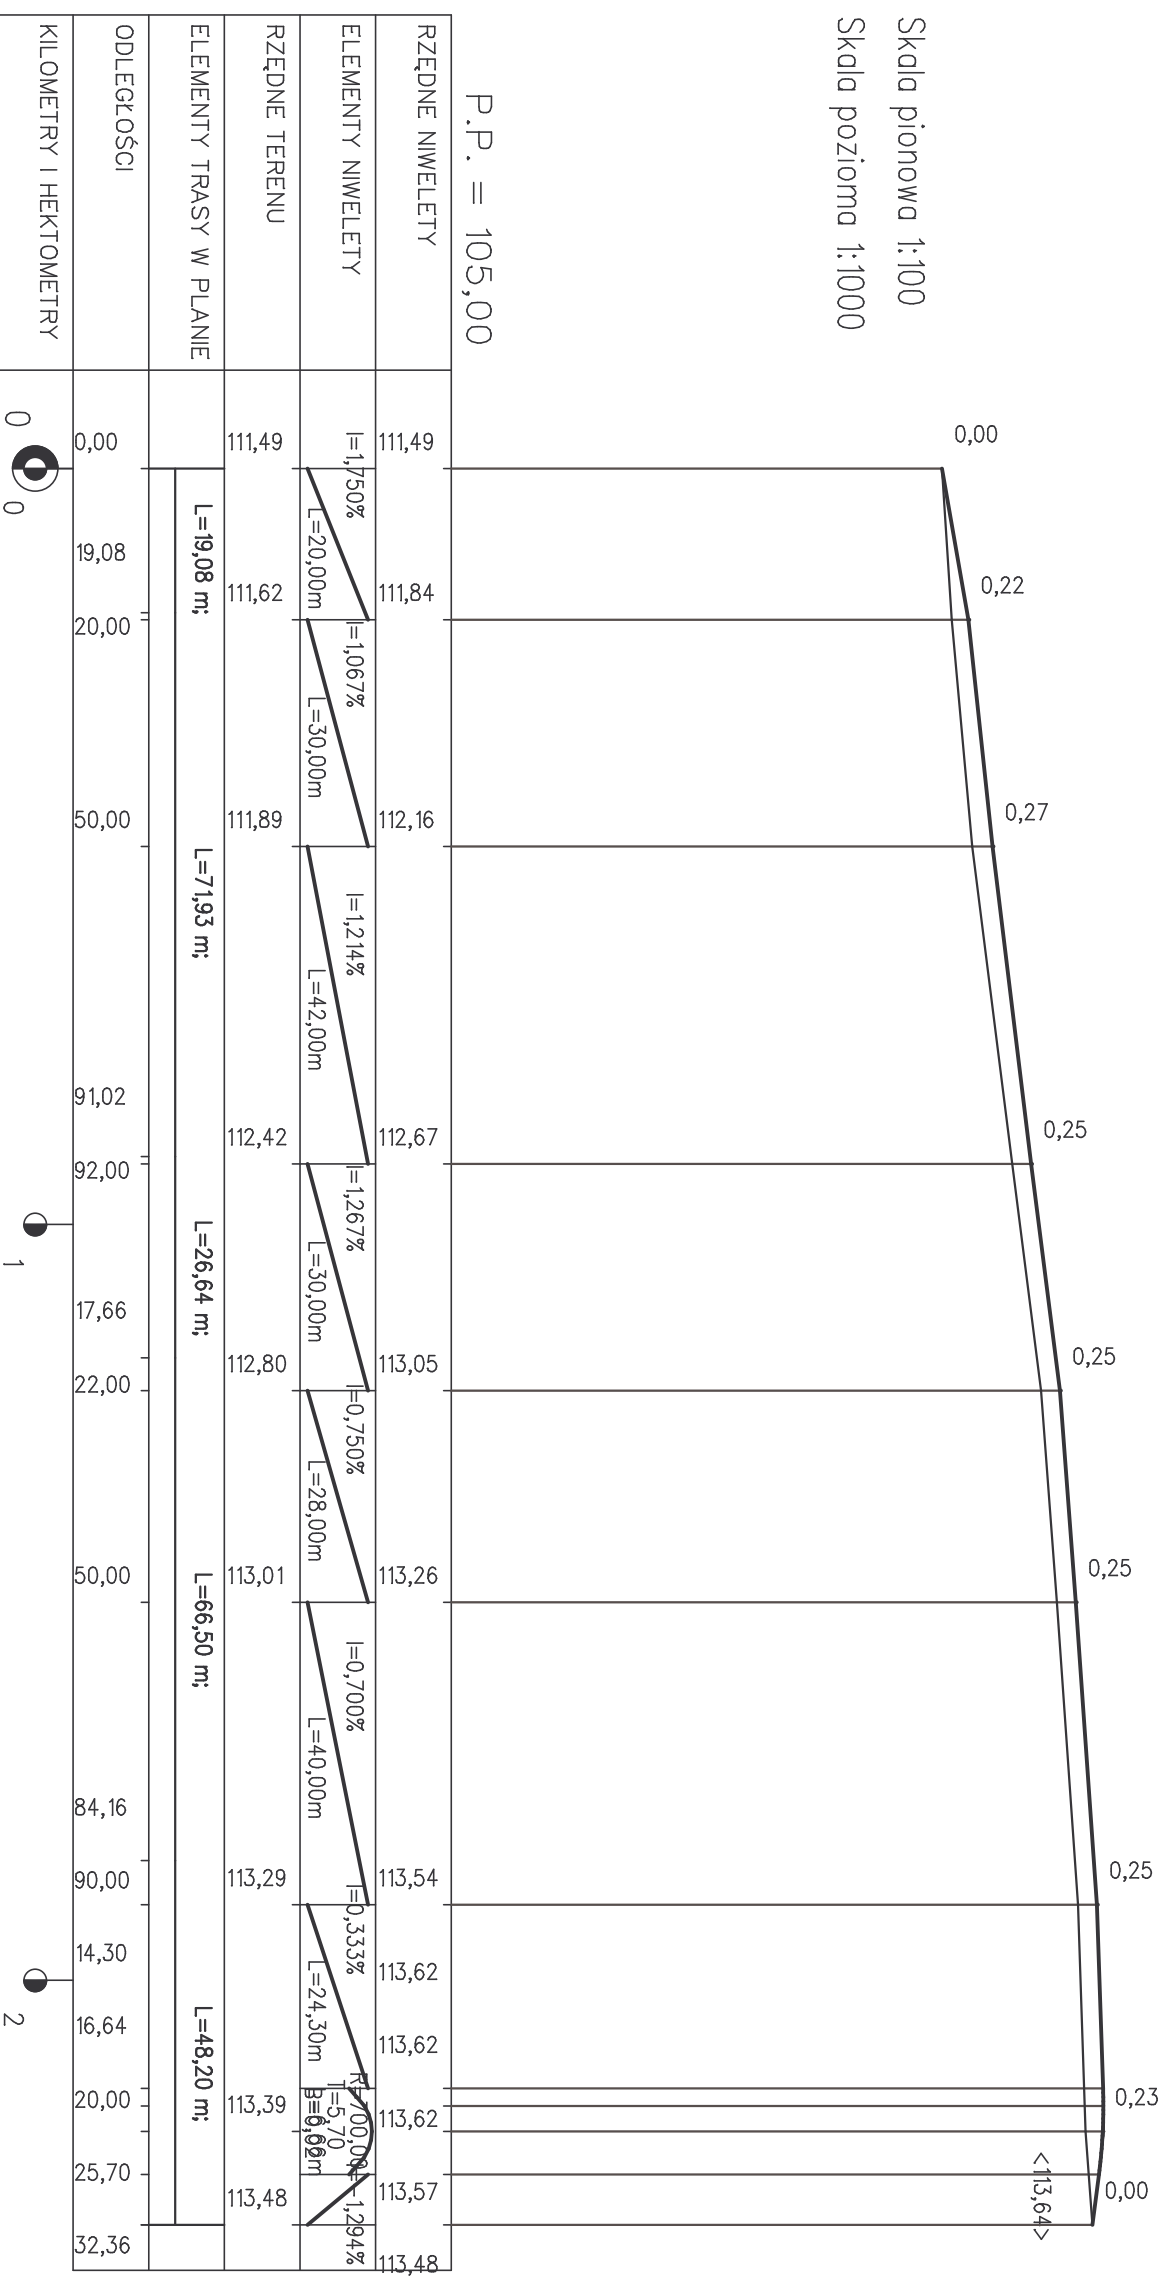

32,36