


Skala pionowa 1:100  
Skala pozioma 1:1000

P.P. = 111,00

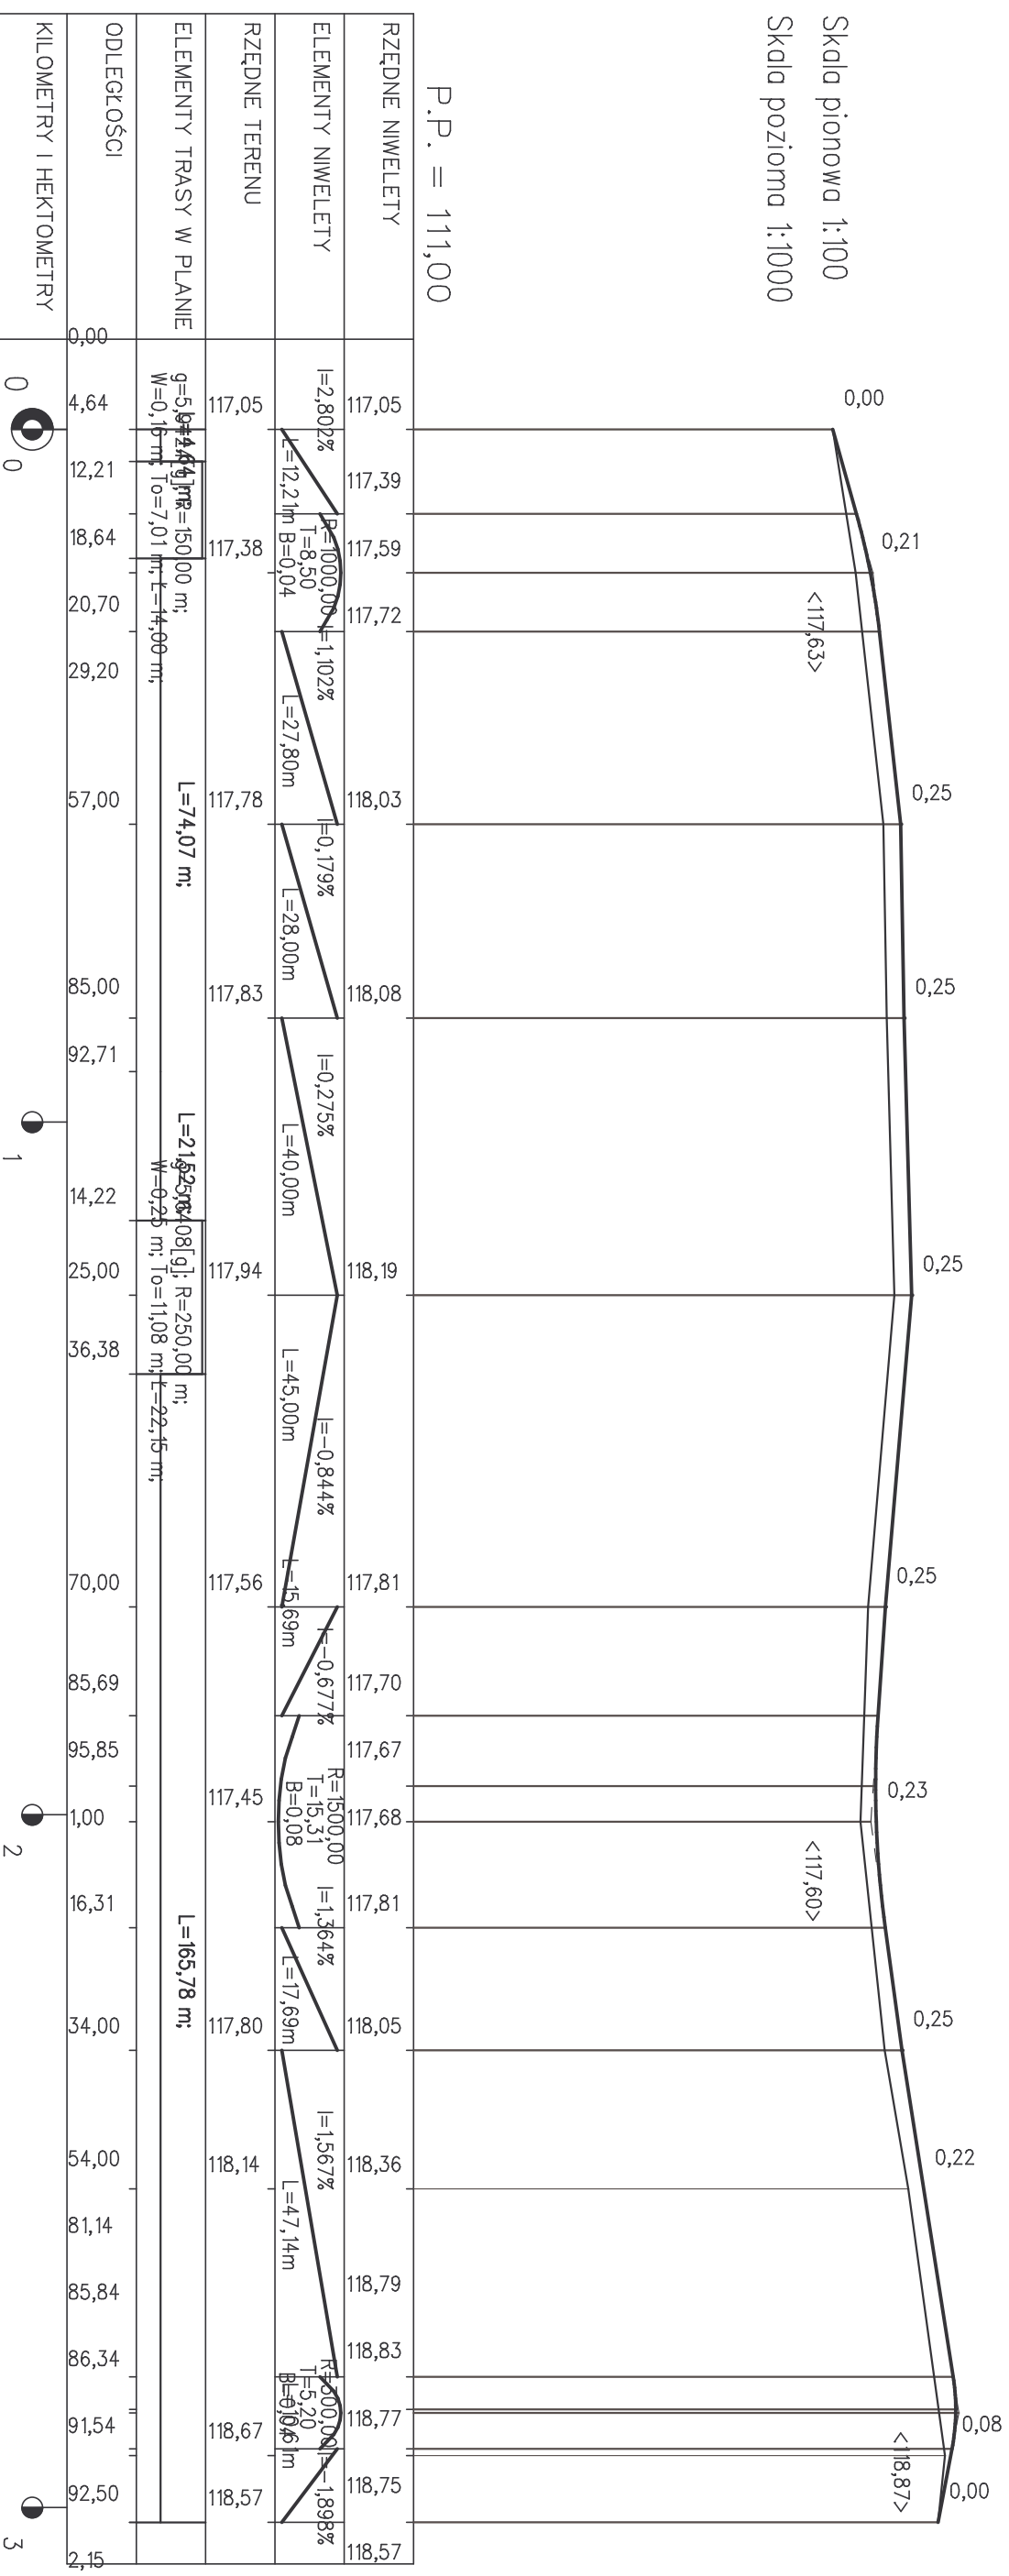

2,15